



WING - C

TYPICAL FLOOR PLAN

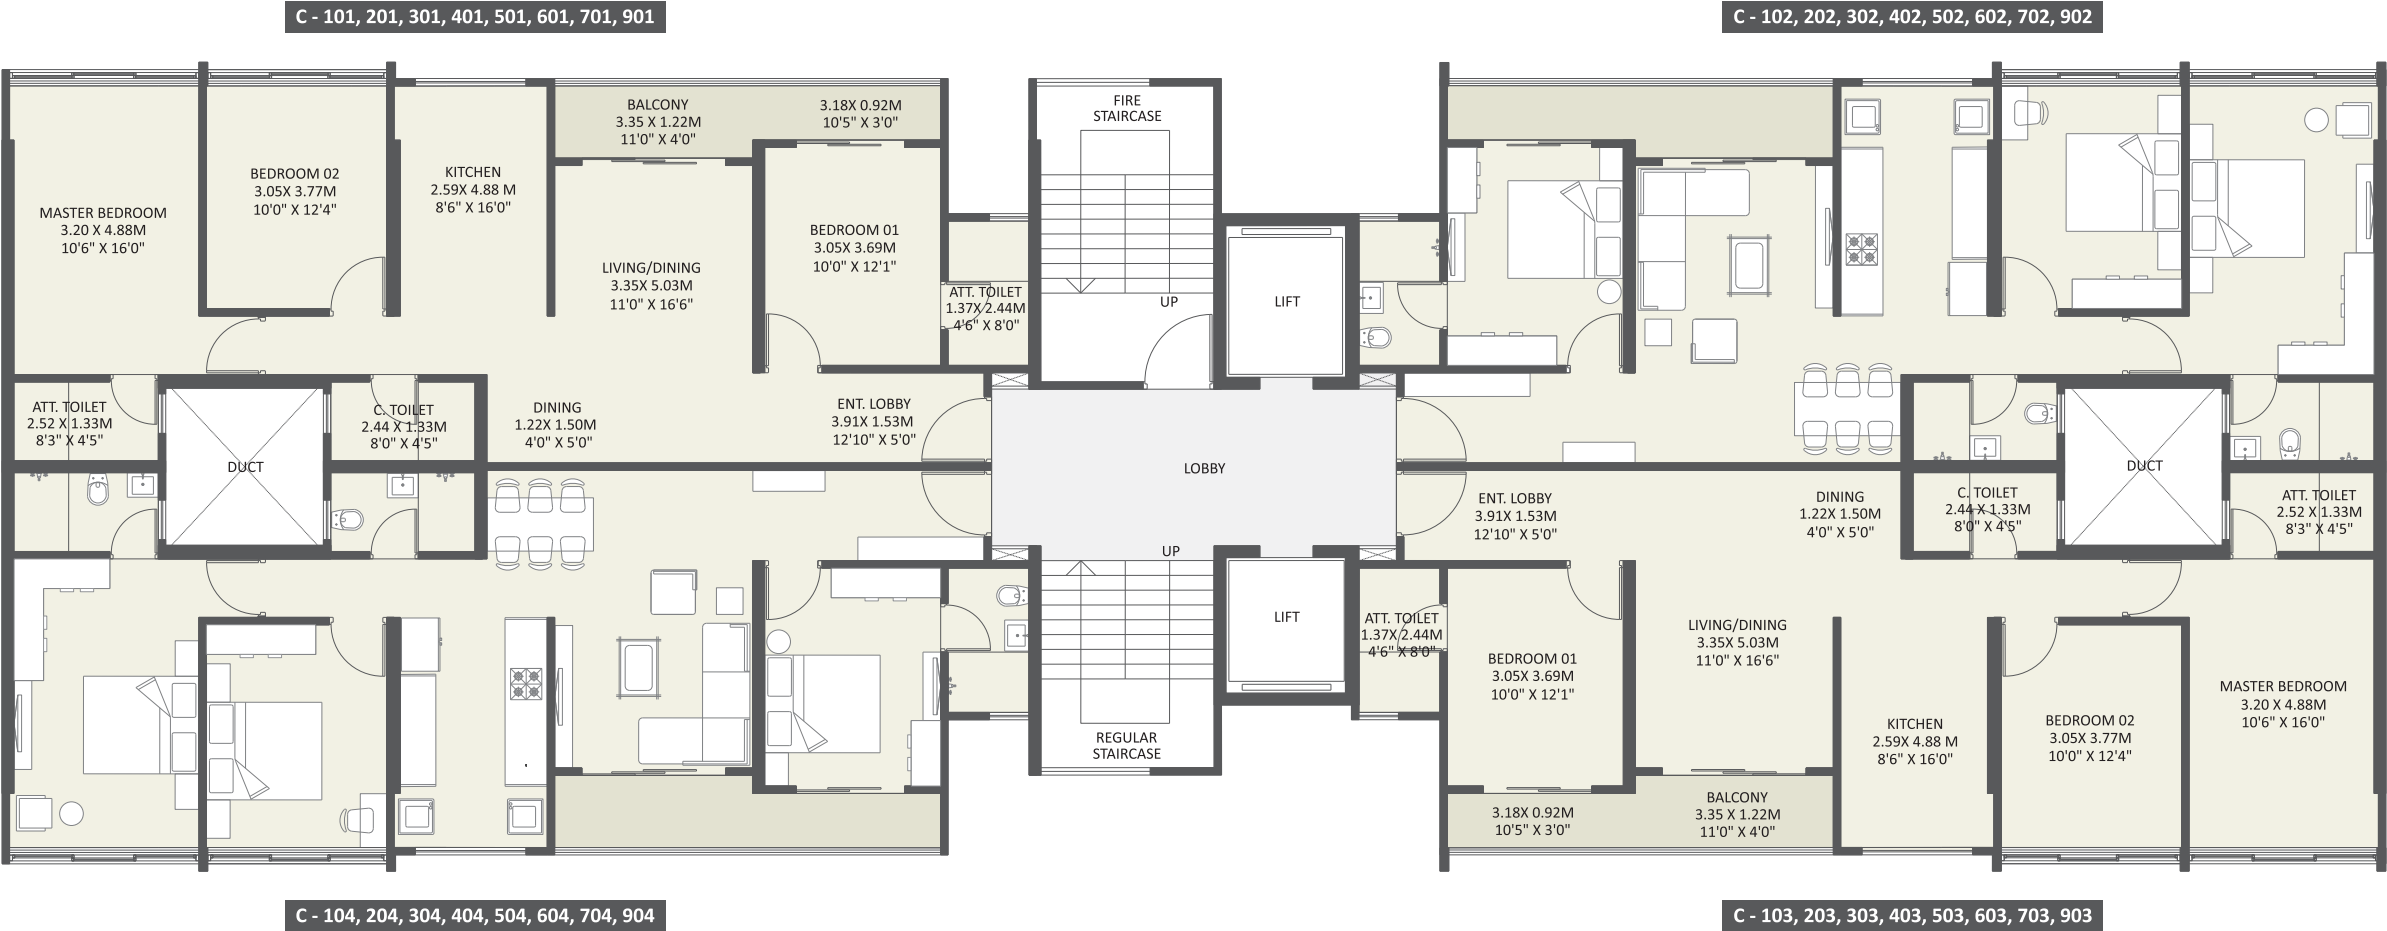

WING - C

REFUGE FLOOR PLAN 8TH FLOOR

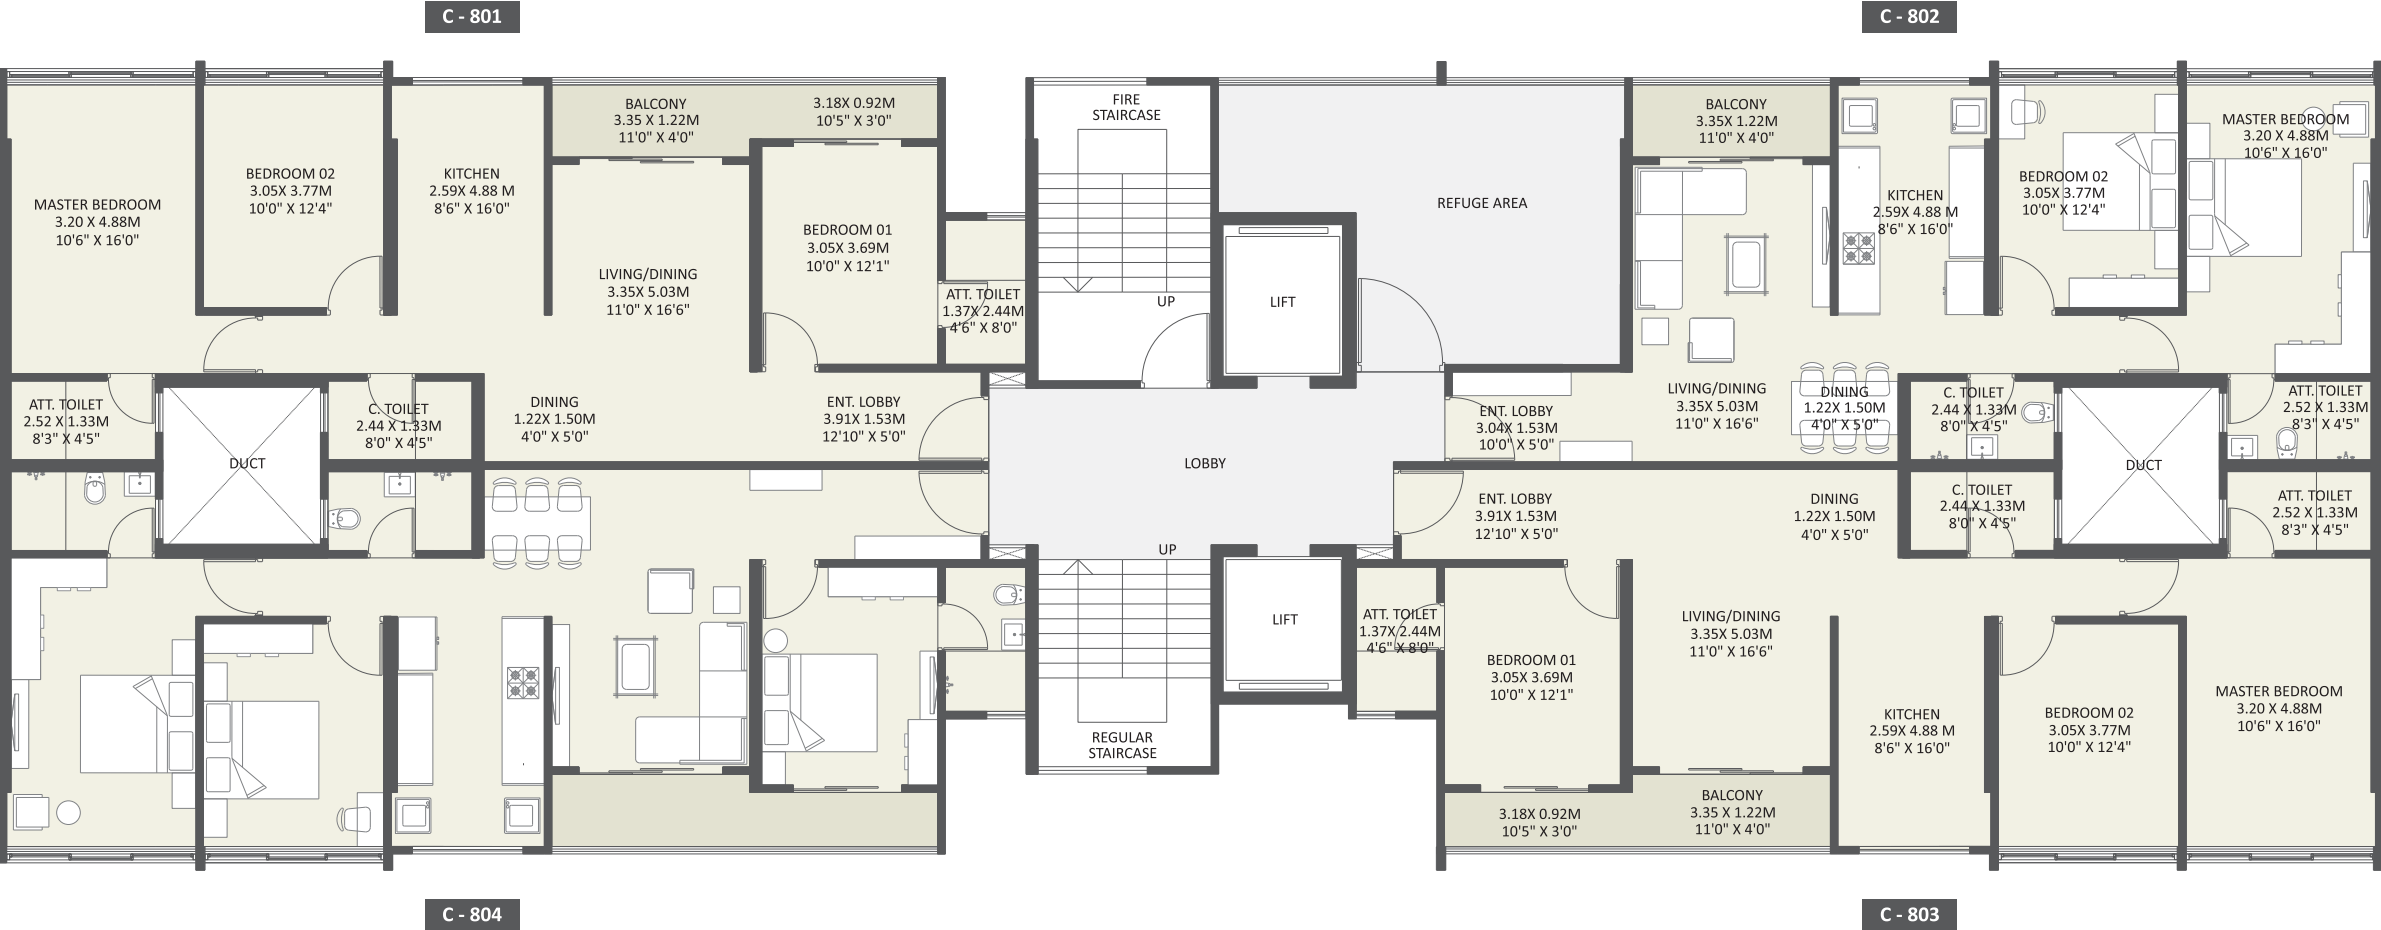

TYPE	FLAT NO.	RERA CARPET AREA (SQ.MT)	ENCL. BALCONY AREA (SQ.MT)	OPEN BALCONY AREA (SQ.MT)	TOTAL (SQ.MT)	TOTAL (SQ.FT)
3 BHK	801	85.05	8.79	7.00	100.84	1085
2 BHK	802	61.73	14.55	4.10	80.38	865
3 BHK	803	82.64	11.20	7.00	100.84	1085
3 BHK	804	82.01	11.83	7.00	100.84	1085


Disclaimer : The above total Area includes RERA Carpet, Enclosed Balcony and Open Balcony

Disclaimer:
Note : Building Proposed For 13 Floor
The Opening Position & CP Sanitary Placement
Might Change As Per Structural Requirements
Column Position As On Design Till Date
The Architect & Structural Designer Reserve
The Right To Do Necessary Changes In Electrical &
Plumbing Points Subject To Column Positions



WING - E

TYPICAL FLOOR PLAN

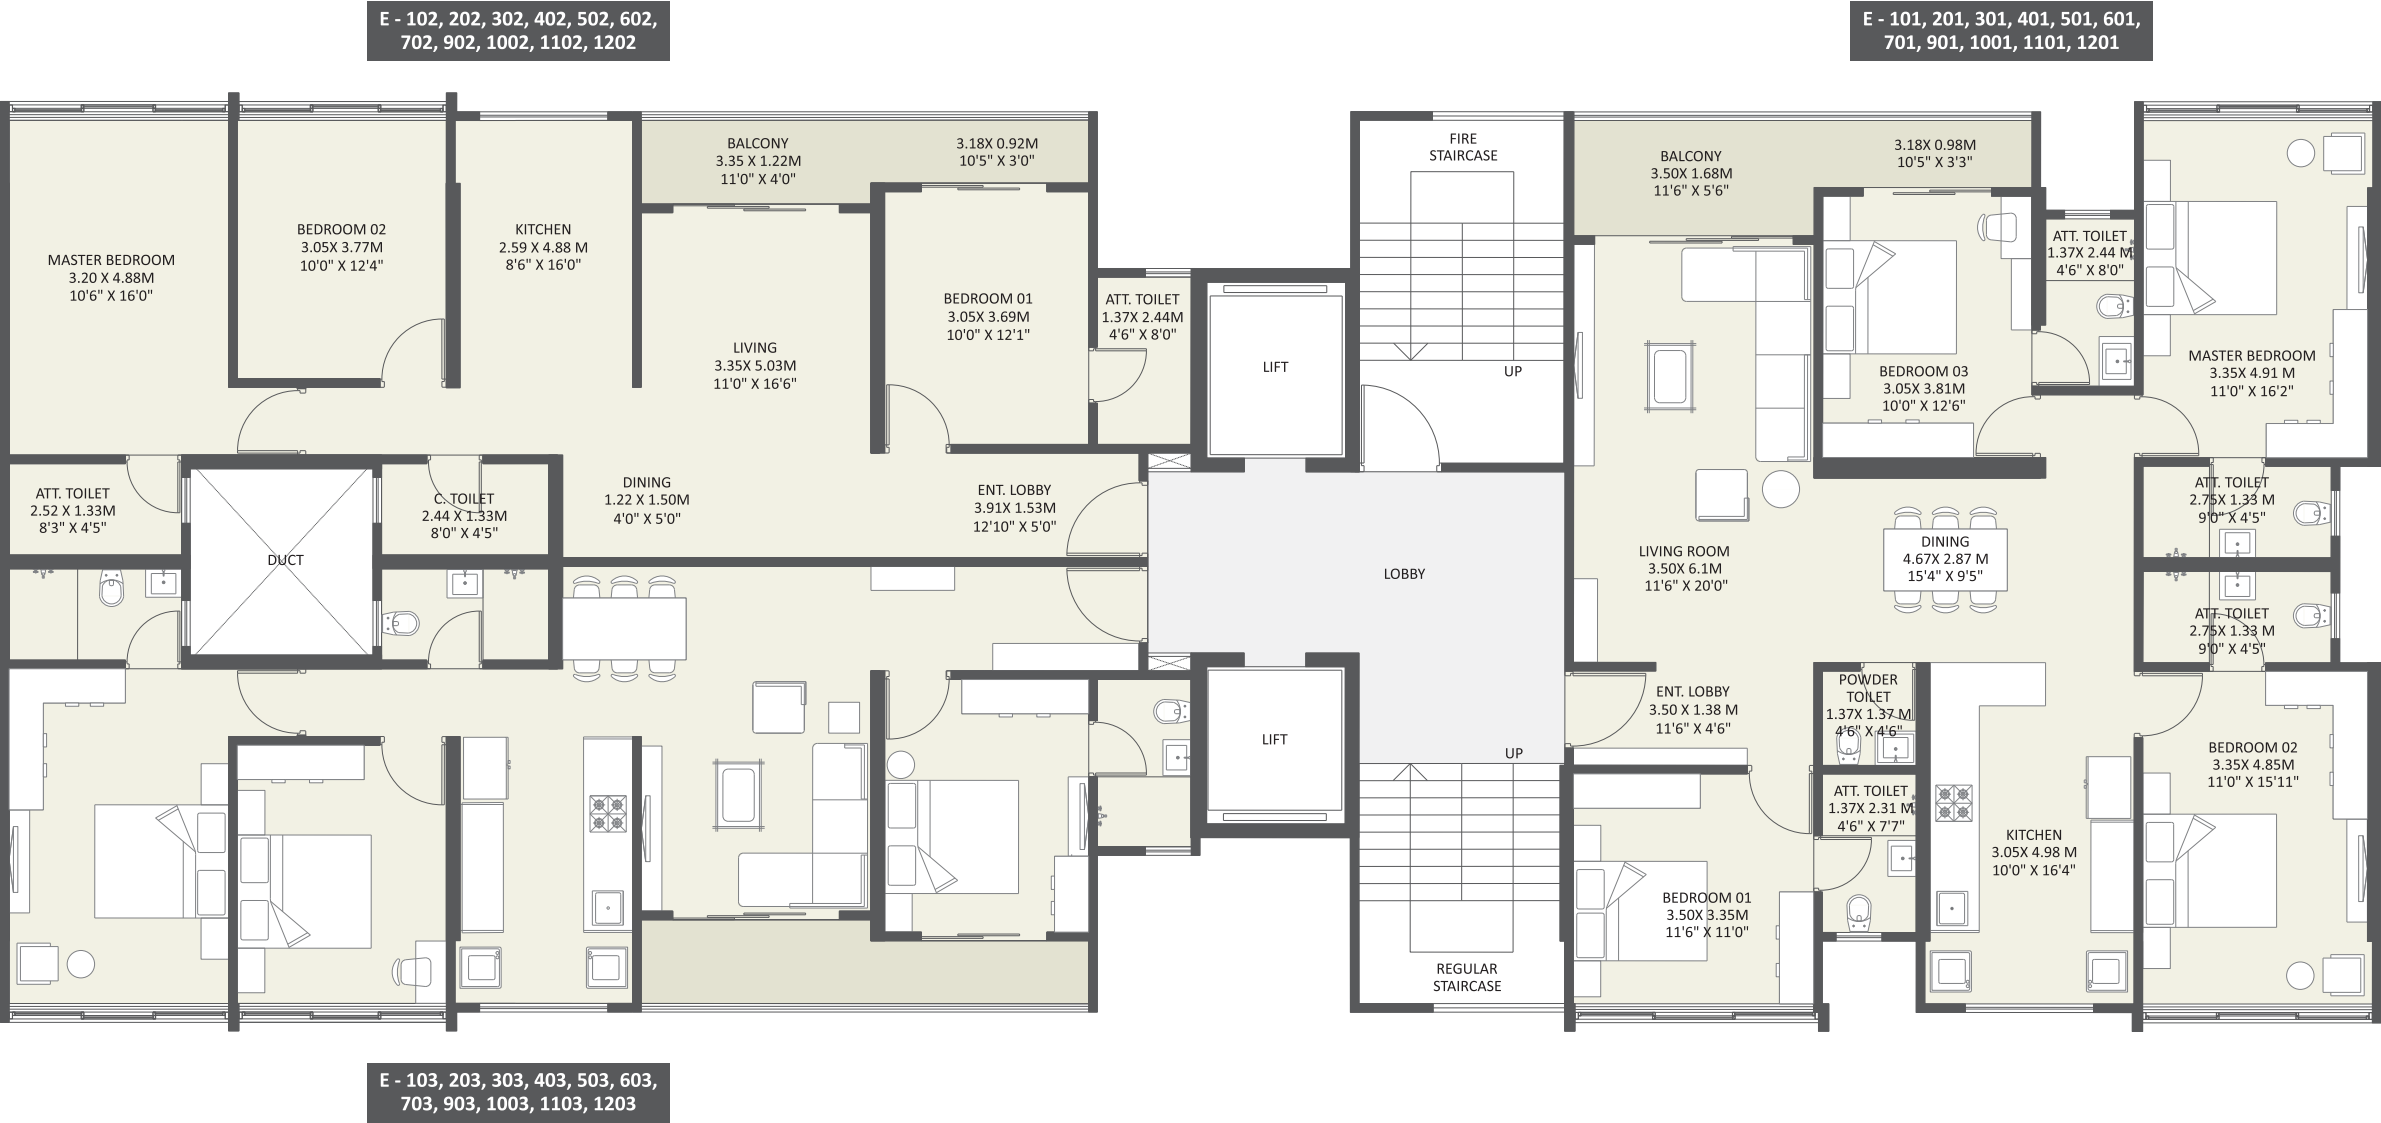

WING - E

REFUGE FLOOR PLAN 8TH & 13TH FLOOR



TYPE	FLAT NO.	RERA CARPET AREA (SQ.MT)	ENCL. BALCONY AREA (SQ.MT)	OPEN BALCONY AREA (SQ.MT)	TOTAL (SQ.MT)	TOTAL (SQ.FT)
4 BHK	801, 1301	122.68	12.50	9.00	144.18	1552
2 BHK	802, 1302	66.05	10.23	4.10	80.38	865
3 BHK	803, 1303	85.40	8.43	7.00	100.83	1085

Disclaimer : The above total Area includes RERA Carpet, Enclosed Balcony and Open Balcony

Disclaimer:
Note : Building Proposed For 13 Floor
The Opening Position & CP Sanitary Placement
Might Change As Per Structural Requirements
Column Position As On Design Till Date
The Architect & Structural Designer Reserve
The Right To Do Necessary Changes In Electrical &
Plumbing Points Subject To Column Positions

